


DRAFT - CONFIDENTIAL

- LEGEND**
- 100 YEAR FLOODPLAIN
 - FLOODWAY
 - WATERSHED LIMIT
 - MUNICIPALITY BOUNDARY
 - PROPOSED COMPENSATORY STORAGE
 - PROPOSED DETENTION STORAGE
 - EXISTING DETENTION STORAGE

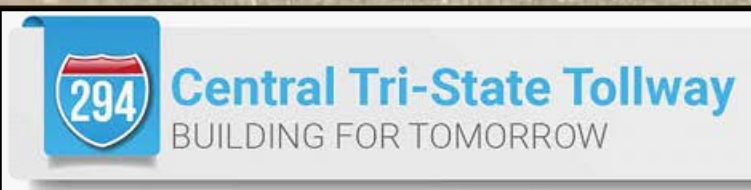

DRAFT - CONFIDENTIAL



LEGEND

- 100 YEAR FLOODPLAIN
- FLOODWAY
- FLOW ARROW
- WATERSHED LIMIT
- MUNICIPALITY BOUNDARY
- EXISTING DETENTION STORAGE
- PROPOSED DETENTION STORAGE
- PROPOSED COMPENSATORY STORAGE
- EXISTING CULVERT
- PROPOSED CULVERT

NOTE:
 THIS EXHIBIT IS BASED ON PHASE 1 CONCEPTS AND PHASE 2 DRAFT DESIGNS (PRIOR TO THE 60% SUBMITTAL). THE DESIGNS ARE SUBJECT TO CHANGE.

MARCH 5TH AND 6TH, 2019

MATCHLINE SEE SHT 2

DRAFT - CONFIDENTIAL

BURR RIDGE

LYONS TWP

HINSDALE

INDIAN HEAD PARK


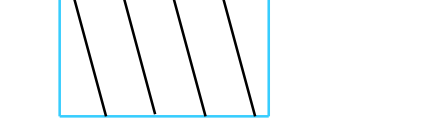



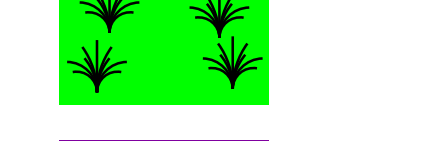




FLAGG CREEK WATERSHED

WESTERN SPRINGS

COUNTRYSIDE



DES PLAINES RIVER I & M CANAL CHICAGO SANITARY SHIP CANAL WATERSHED

LEGEND

-  100 YEAR FLOODPLAIN
-  FLOODWAY
-  FLOW ARROW
-  WATERSHED LIMIT
-  MUNICIPALITY BOUNDARY
-  EXISTING DETENTION STORAGE
-  PROPOSED DETENTION STORAGE
-  PROPOSED COMPENSATORY STORAGE
-  EXISTING CULVERT
-  PROPOSED CULVERT

NOTE:
THIS EXHIBIT IS BASED ON PHASE 1 CONCEPTS AND PHASE 2 DRAFT DESIGNS (PRIOR TO THE 60% SUBMITTAL). THE DESIGNS ARE SUBJECT TO CHANGE.

MARCH 5TH AND 6TH, 2019

 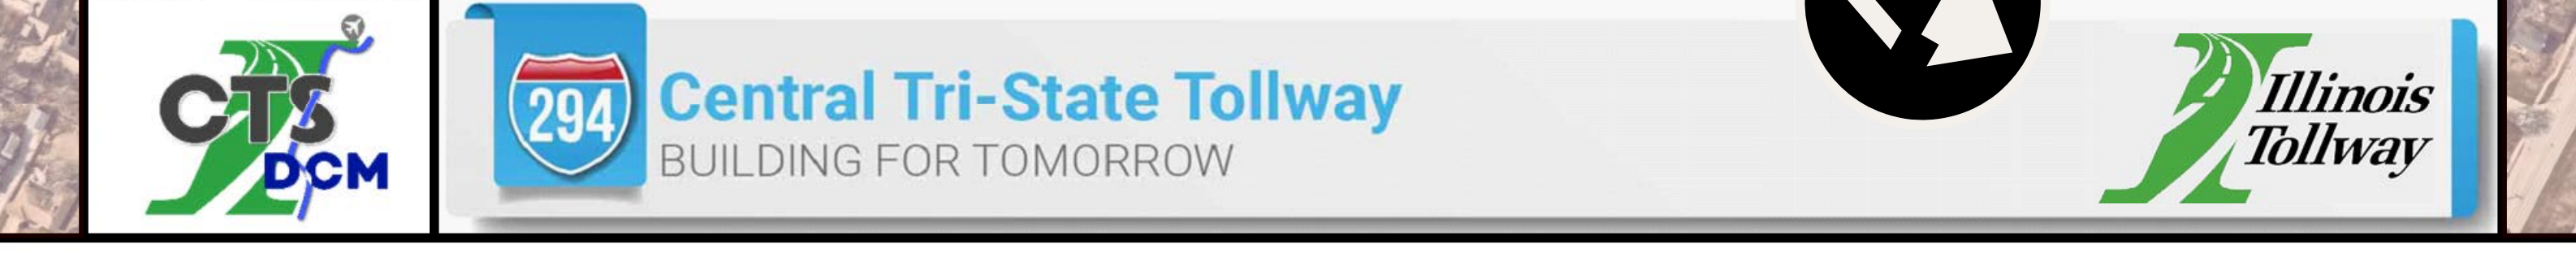


DRAFT - CONFIDENTIAL

OAK BROOK

IL-64 NORTH AVENUE
IL-83 KINGERY HWY

ELMHURST QUARRY
SALT CREEK WATERSHED
COMPENSATORY STORAGE:
10 AC-FT

 

LEGEND

- 100 YEAR FLOODPLAIN
- FLOODWAY
- FLOW ARROW
- WATERSHED LIMIT
- MUNICIPALITY BOUNDARY
- EXISTING DETENTION STORAGE
- PROPOSED DETENTION STORAGE
- PROPOSED COMPENSATORY STORAGE
- EXISTING CULVERT
- PROPOSED CULVERT

NOTE:
THIS EXHIBIT IS BASED ON PHASE 1 CONCEPTS AND PHASE 2 DRAFT DESIGNS (PRIOR TO THE 60% SUBMITTAL). THE DESIGNS ARE SUBJECT TO CHANGE.

MARCH 5TH AND 6TH, 2019

47TH STREET

MATCHLINE SEE SHT 4

MATCHLINE SEE SHT 2

ROOSEVELT ROAD/IL ROUTE 38

CERMAK ROAD/ 22ND STREET

31ST STREET

47TH STREET

47TH STREET

BNSF RAILROAD

HINSDALE

SALT CREEK WATERSHED

FLAGG CREEK WATERSHED

WESTERN SPRINGS

SALT CREEK

WOLF ROAD

IL-64 NORTH AVENUE

IL-83 KINGERY HWY

YORK ROAD

OGDEN AVENUE

DRAFT - CONFIDENTIAL

OAK BROOK

YORK ROAD

CULVERT CROSSING
EX: 54" RCP WITH 44" LINER
PR: 54" RCP

PROPOSED DETENTION
MP 29.4 SB

CULVERT CROSSING
EX/PR: 60" CMP WITH 24" LINER
60" CMP WITH 38" LINER
48" RCP

PLAZA 35

OUTLET 30B

EXISTING DETENTION
MP 30.2 SB

OUTLET 30D

OUTLET 28B

OUTLET 29A

OUTLET 29C

OUTLET 29B

CULVERT CROSSING
EX/PR: 42" RCP

OUTLET 30A

CULVERT CROSSING
EX/PR: 48" RCP

EXISTING DETENTION
MP 30.1 NB

OUTLET 30C

PROPOSED COMPENSATORY STORAGE
MP 26.9 SB

OUTLET 26F

OUTLET 26E

OUTLET 26C

OUTLET 26D

OUTLET 26B

CULVERT CROSSING
EX: SINGLE 6' X 5' RCBC
PR: SINGLE 14' X 6' RCBC

PROPOSED DETENTION
MP 27.4 NB

PROPOSED DETENTION
MP 27.5 NB

CULVERT CROSSING
EX/PR: 60" RCP

OUTLET 27A

OUTLET 28A-1

OUTLET 28A-2

OUTLET 28A

OUTLET 28A-3

OUTLET 27B


PROVISO TWP

SALT CREEK WATERSHED

ADDISON CREEK WATERSHED

MARCH 5TH AND 6TH, 2019

DRAFT - CONFIDENTIAL

 

LEGEND

- 100 YEAR FLOODPLAIN
- FLOODWAY
- FLOW ARROW
- WATERSHED LIMIT
- MUNICIPALITY BOUNDARY
- EXISTING DETENTION STORAGE
- PROPOSED DETENTION STORAGE
- PROPOSED COMPENSATORY STORAGE
- EXISTING CULVERT
- PROPOSED CULVERT

NOTE:
 THIS EXHIBIT IS BASED ON PHASE 1 CONCEPTS AND PHASE 2 DRAFT DESIGNS (PRIOR TO THE 60% SUBMITTAL). THE DESIGNS ARE SUBJECT TO CHANGE.

MARCH 5TH AND 6TH, 2019




DRAFT - CONFIDENTIAL

LEGEND

- 100 YEAR FLOODPLAIN
- FLOODWAY
- FLOW ARROW
- WATERSHED LIMIT
- MUNICIPALITY BOUNDARY
- EXISTING DETENTION STORAGE
- PROPOSED DETENTION STORAGE
- PROPOSED COMPENSATORY STORAGE
- EXISTING CULVERT
- PROPOSED CULVERT

NOTE:
THIS EXHIBIT IS BASED ON PHASE 1 CONCEPTS AND PHASE 2 DRAFT DESIGNS (PRIOR TO THE 60% SUBMITTAL). THE DESIGNS ARE SUBJECT TO CHANGE.

 

MARCH 5TH AND 6TH, 2019

DRAFT - CONFIDENTIAL CHICAGO



LEGEND

	100 YEAR FLOODPLAIN
	FLOODWAY
	FLOW ARROW
	WATERSHED LIMIT
	MUNICIPALITY BOUNDARY
	EXISTING DETENTION STORAGE
	PROPOSED DETENTION STORAGE
	PROPOSED COMPENSATORY STORAGE
	EXISTING CULVERT
	PROPOSED CULVERT

NOTE:
THIS EXHIBIT IS BASED ON PHASE 1 CONCEPTS AND PHASE 2 DRAFT DESIGNS (PRIOR TO THE 60% SUBMITTAL). THE DESIGNS ARE SUBJECT TO CHANGE.

MARCH 5TH AND 6TH, 2019

